


Fatada in axele 1-5 sc. 1 : 100

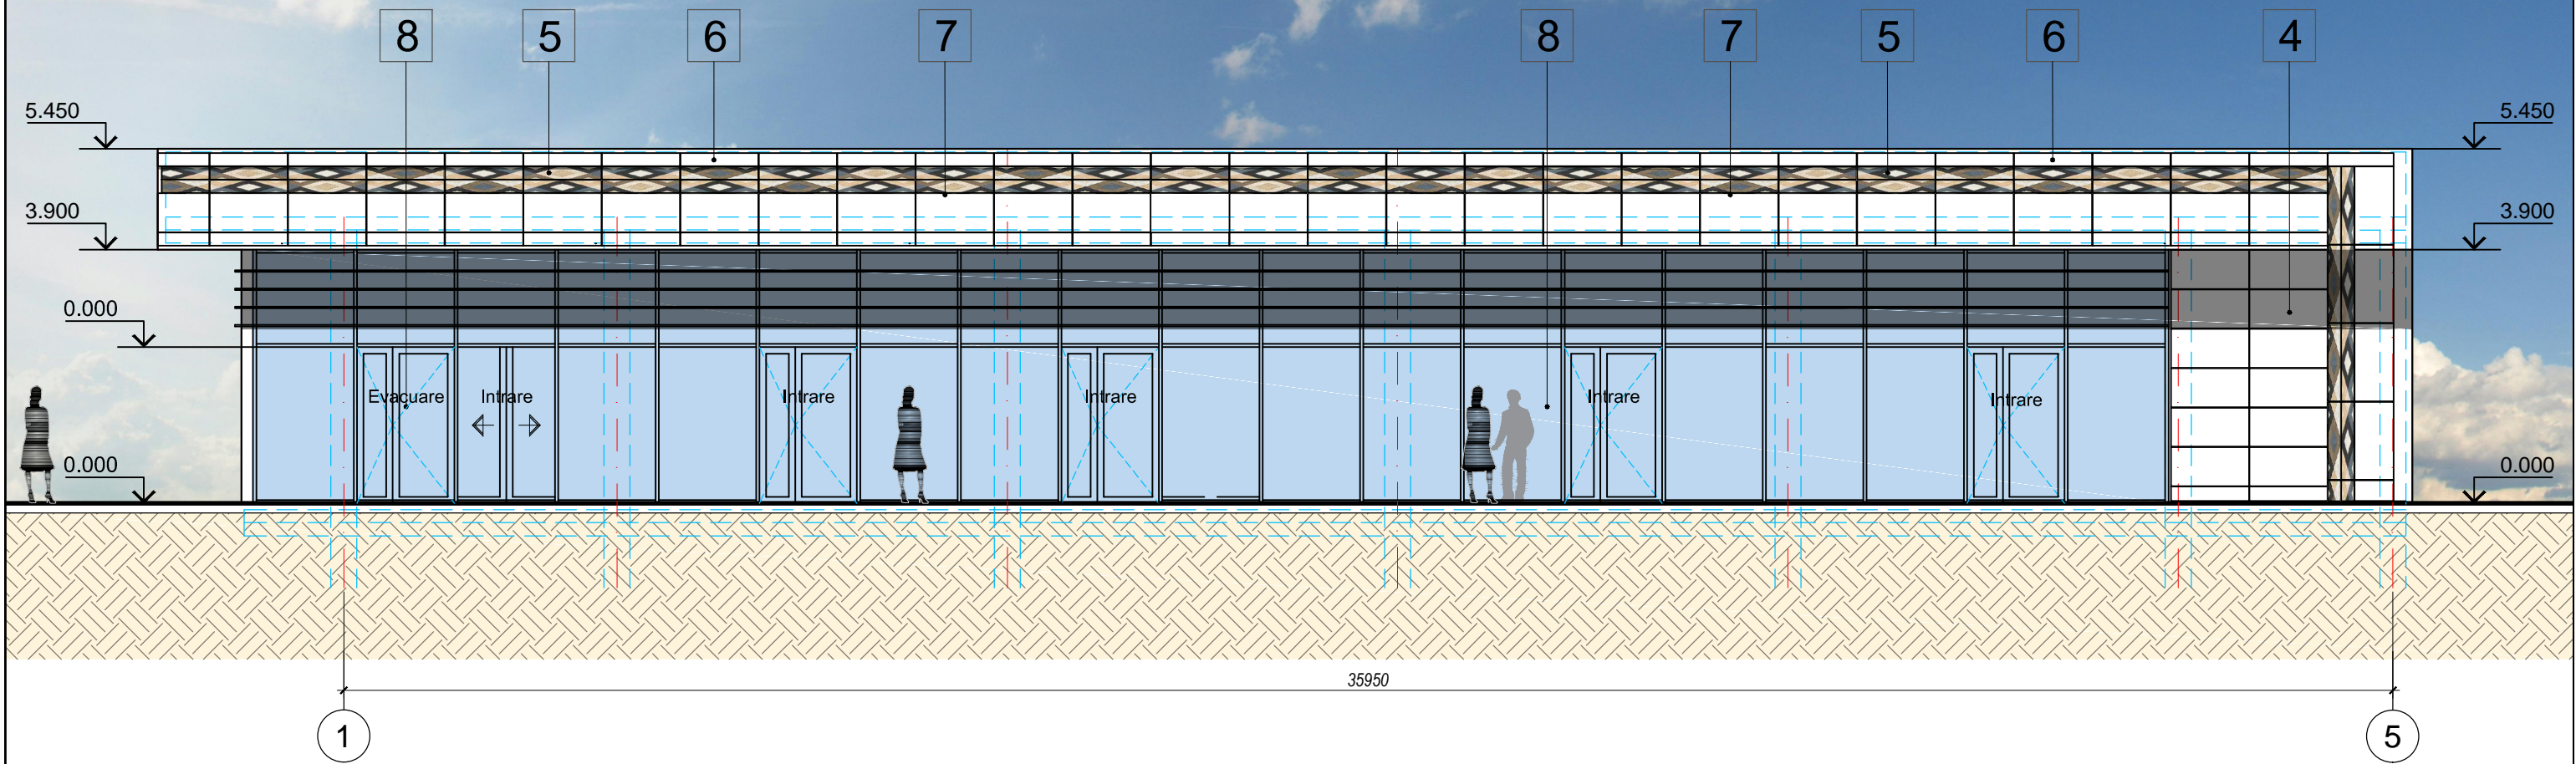

Borderou materiale

| Nr. | Denumirea | Culoare | m.p. | Nota |
|-----|---------------------|-----------|------|----------------------------|
| 1. | Teracota | Grafit | - | - |
| 2. | Tinc | Alb | - | - |
| 3. | Timplarie din PVC | Alb | - | - |
| 4. | Teracota 1200x600 | Texturata | - | - |
| 5. | Teracota 1200x300 | Texturata | - | - |
| 6. | Teracota 1200x200 | Texturata | - | - |
| 7. | Teracota 1200x200 | Texturata | - | Cu uzor |
| 8. | Sistema de vitraliu | Antracit | - | Vezi borderou Timplarie |

| | | | | | | |
|---------------------------------------|------------|-------|------|--|--|------------------|
| <i>Beneficiar:</i> Srl "EDINCUP-V.P." | | | | NR. schita - AR | | |
| ASP. | | Semn. | Data | Obiectiv comercial tip P construit in limitele terenurilor (privat+arenda) din, r-nul Edinet, or. Cupcini, str. Chisinau 25 / a. | | |
| Arh. | Diaconu I. | | | Solutii Arhitecturale | | Faza PS |
| | | | | Fatada in axele 1-5 Sc. 1:100 | | Plansa Planse |